


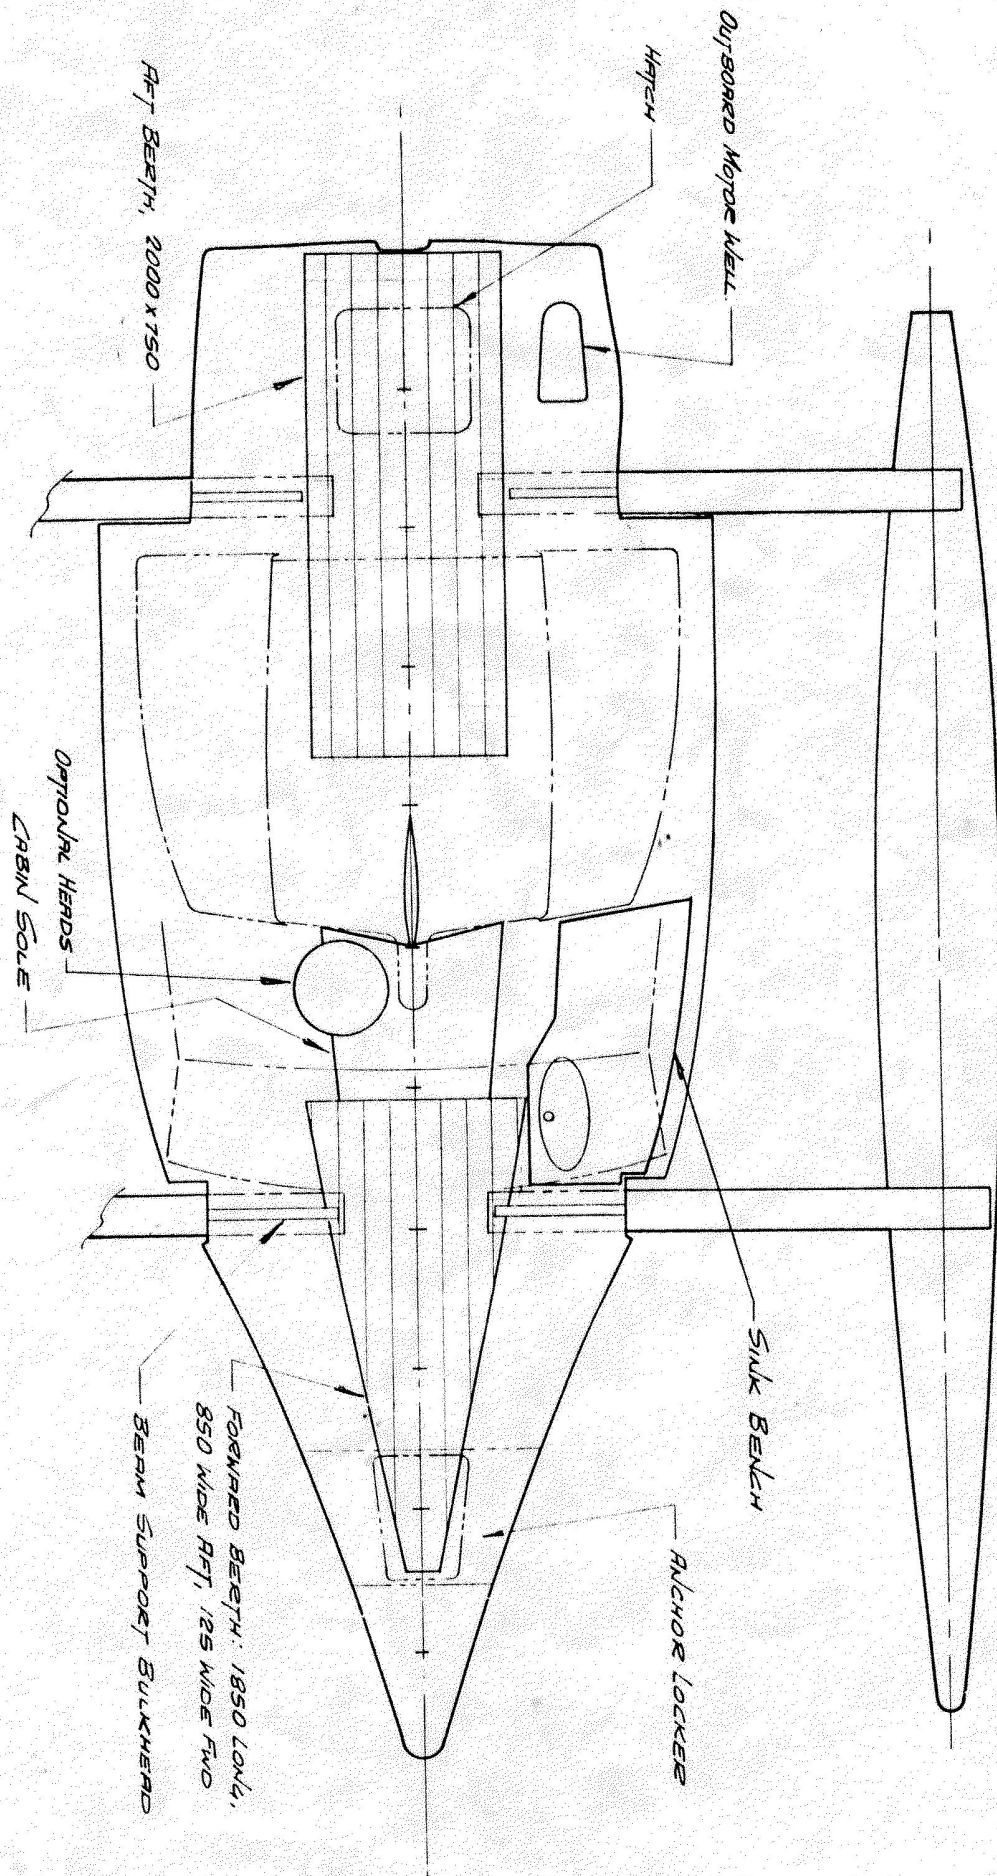

— ACCOMMODATION PLAN —
 SCALE — 1:20
 — OSTAC TRAMP —